

716-1351

| PARTS SCHEDULE |                    |            |          |
|----------------|--------------------|------------|----------|
| Part           | Lot                | Reg'd Plan | Inst. N° |
| 1              | 1196<br>1198, 1199 | 24         | 14374    |
| 2              | 1198               |            |          |

Reference  
234  
R.P. N°24, Picton

I REQUIRE THIS PLAN TO BE  
DEPOSITED UNDER PART II  
OF THE REGISTRY ACT.

DATE JANUARY 26, 1977

STEWART W. ALLAN O.L.S.


RECEIVED AND DEPOSITED AS

**PLAN 47R-1327**

DATE **7 FEB.** 1977

*Stewart W. Allan*

LAND REGISTRAR FOR THE REGISTRY  
DIVISION OF PRINCE EDWARD (47)

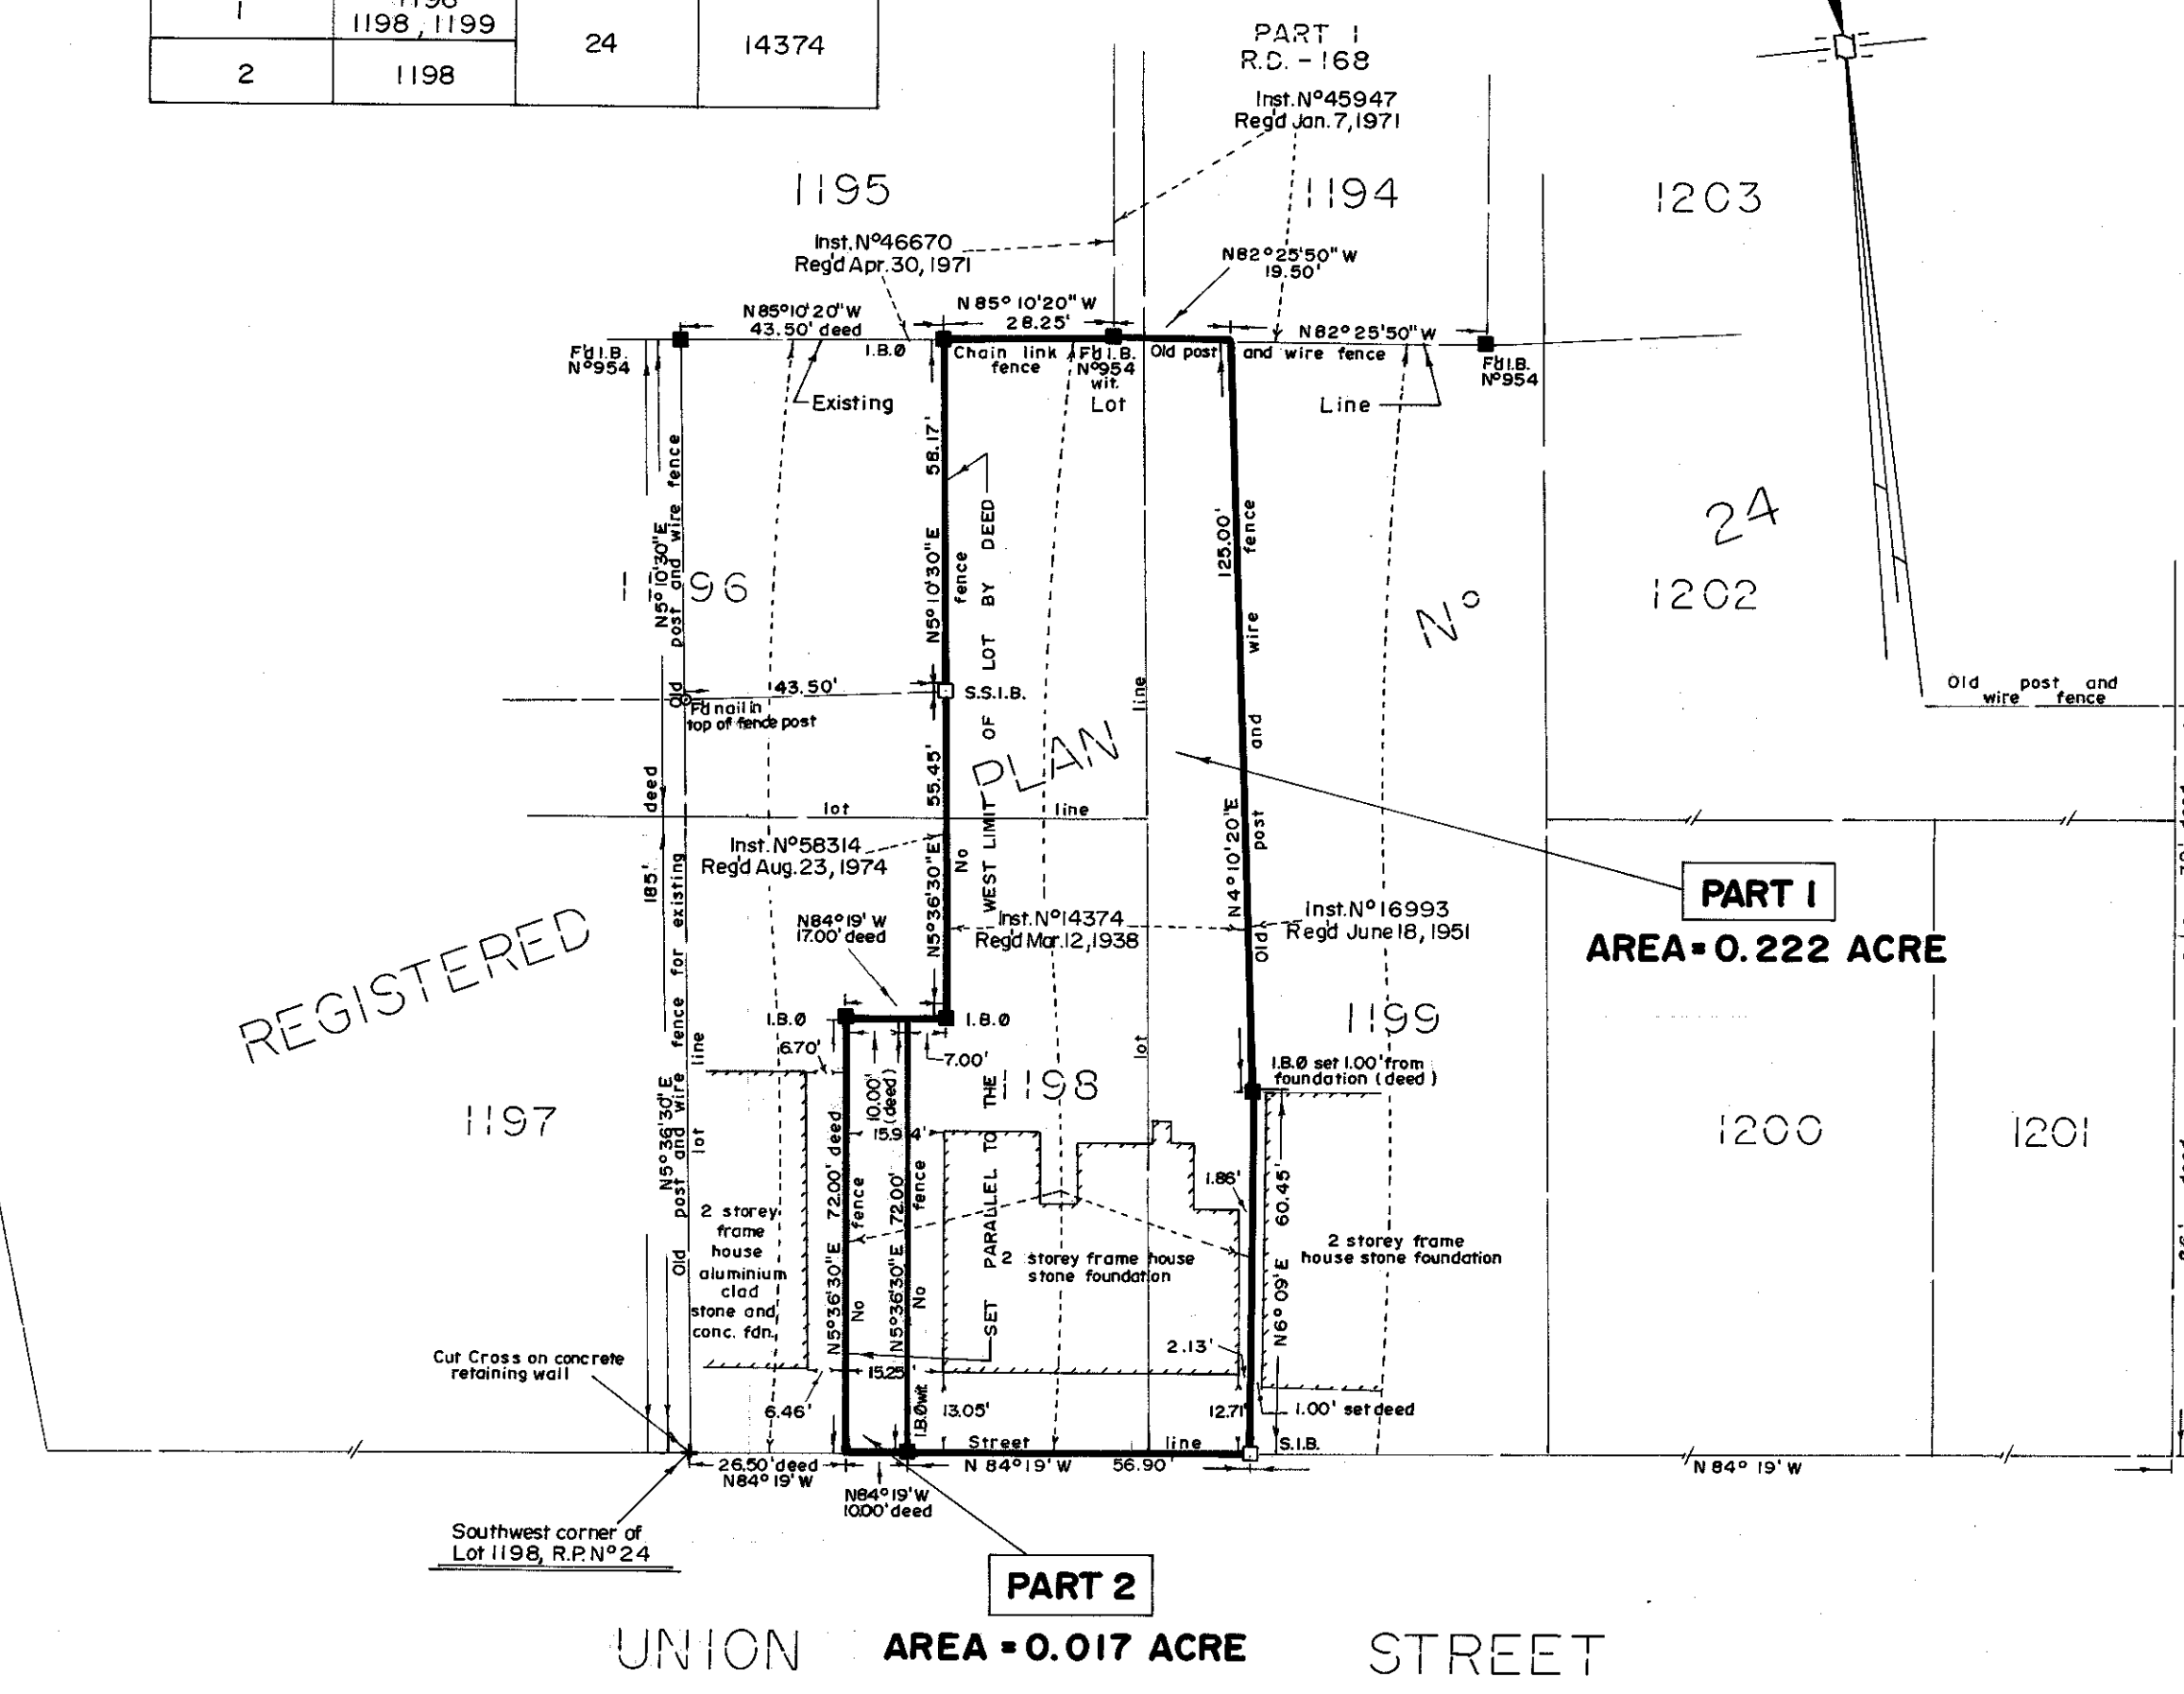

PLAN OF SURVEY SHOWING

**PART OF LOTS 1196, 1198 AND 1199,  
REGISTERED PLAN N° 24,  
TOWN OF PICTON,  
COUNTY OF PRINCE EDWARD.**

Scale 1" = 30'

STEWART W. ALLAN LTD. 1977

**CAUTION: THIS PLAN IS NOT A PLAN OF SUBDIVISION WITHIN THE  
MEANING OF SECTION 29, 32 OR 33 OF THE PLANNING ACT.**

**SURVEYOR'S CERTIFICATE**

I HEREBY CERTIFY THAT:

- 1) This survey and plan are correct and in accordance with the Surveys Act and the Registry Act and the regulations made thereunder.
- 2) The survey was completed on the 26th day of January, 1977

(Date) January 26, 1977

STEWART W. ALLAN  
Ontario Land Surveyor

**BEARING REFERENCE**

The bearing of N 5° 29' 30" W between found monuments marked N°954 on the easterly limit of Church Street (shown on Plan 47R-455) is assumed astronomic and governs all bearings hereon and is referred to the meridian through the southern limit of Lot 18, Concession I, South East of Carrying Place, Township of Hallowell where the same is intersected by the Kings Highway.


All hanging lines shown on this plan have been verified.

- I.B.Ø denotes iron bar 3/4"Ø x 2'
- S.S.I.B. denotes iron bar 1" x 1" x 2'
- S.I.B. denotes iron bar 1" x 1" x 4'

Survey Party Chief : G. Morden C.S.T.

Drawn by : S.A. Storms

Examined by : S.W. Allan O.L.S.

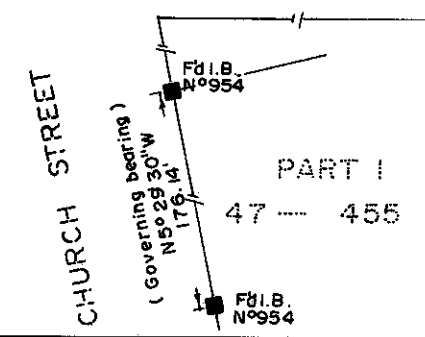

7521-274